

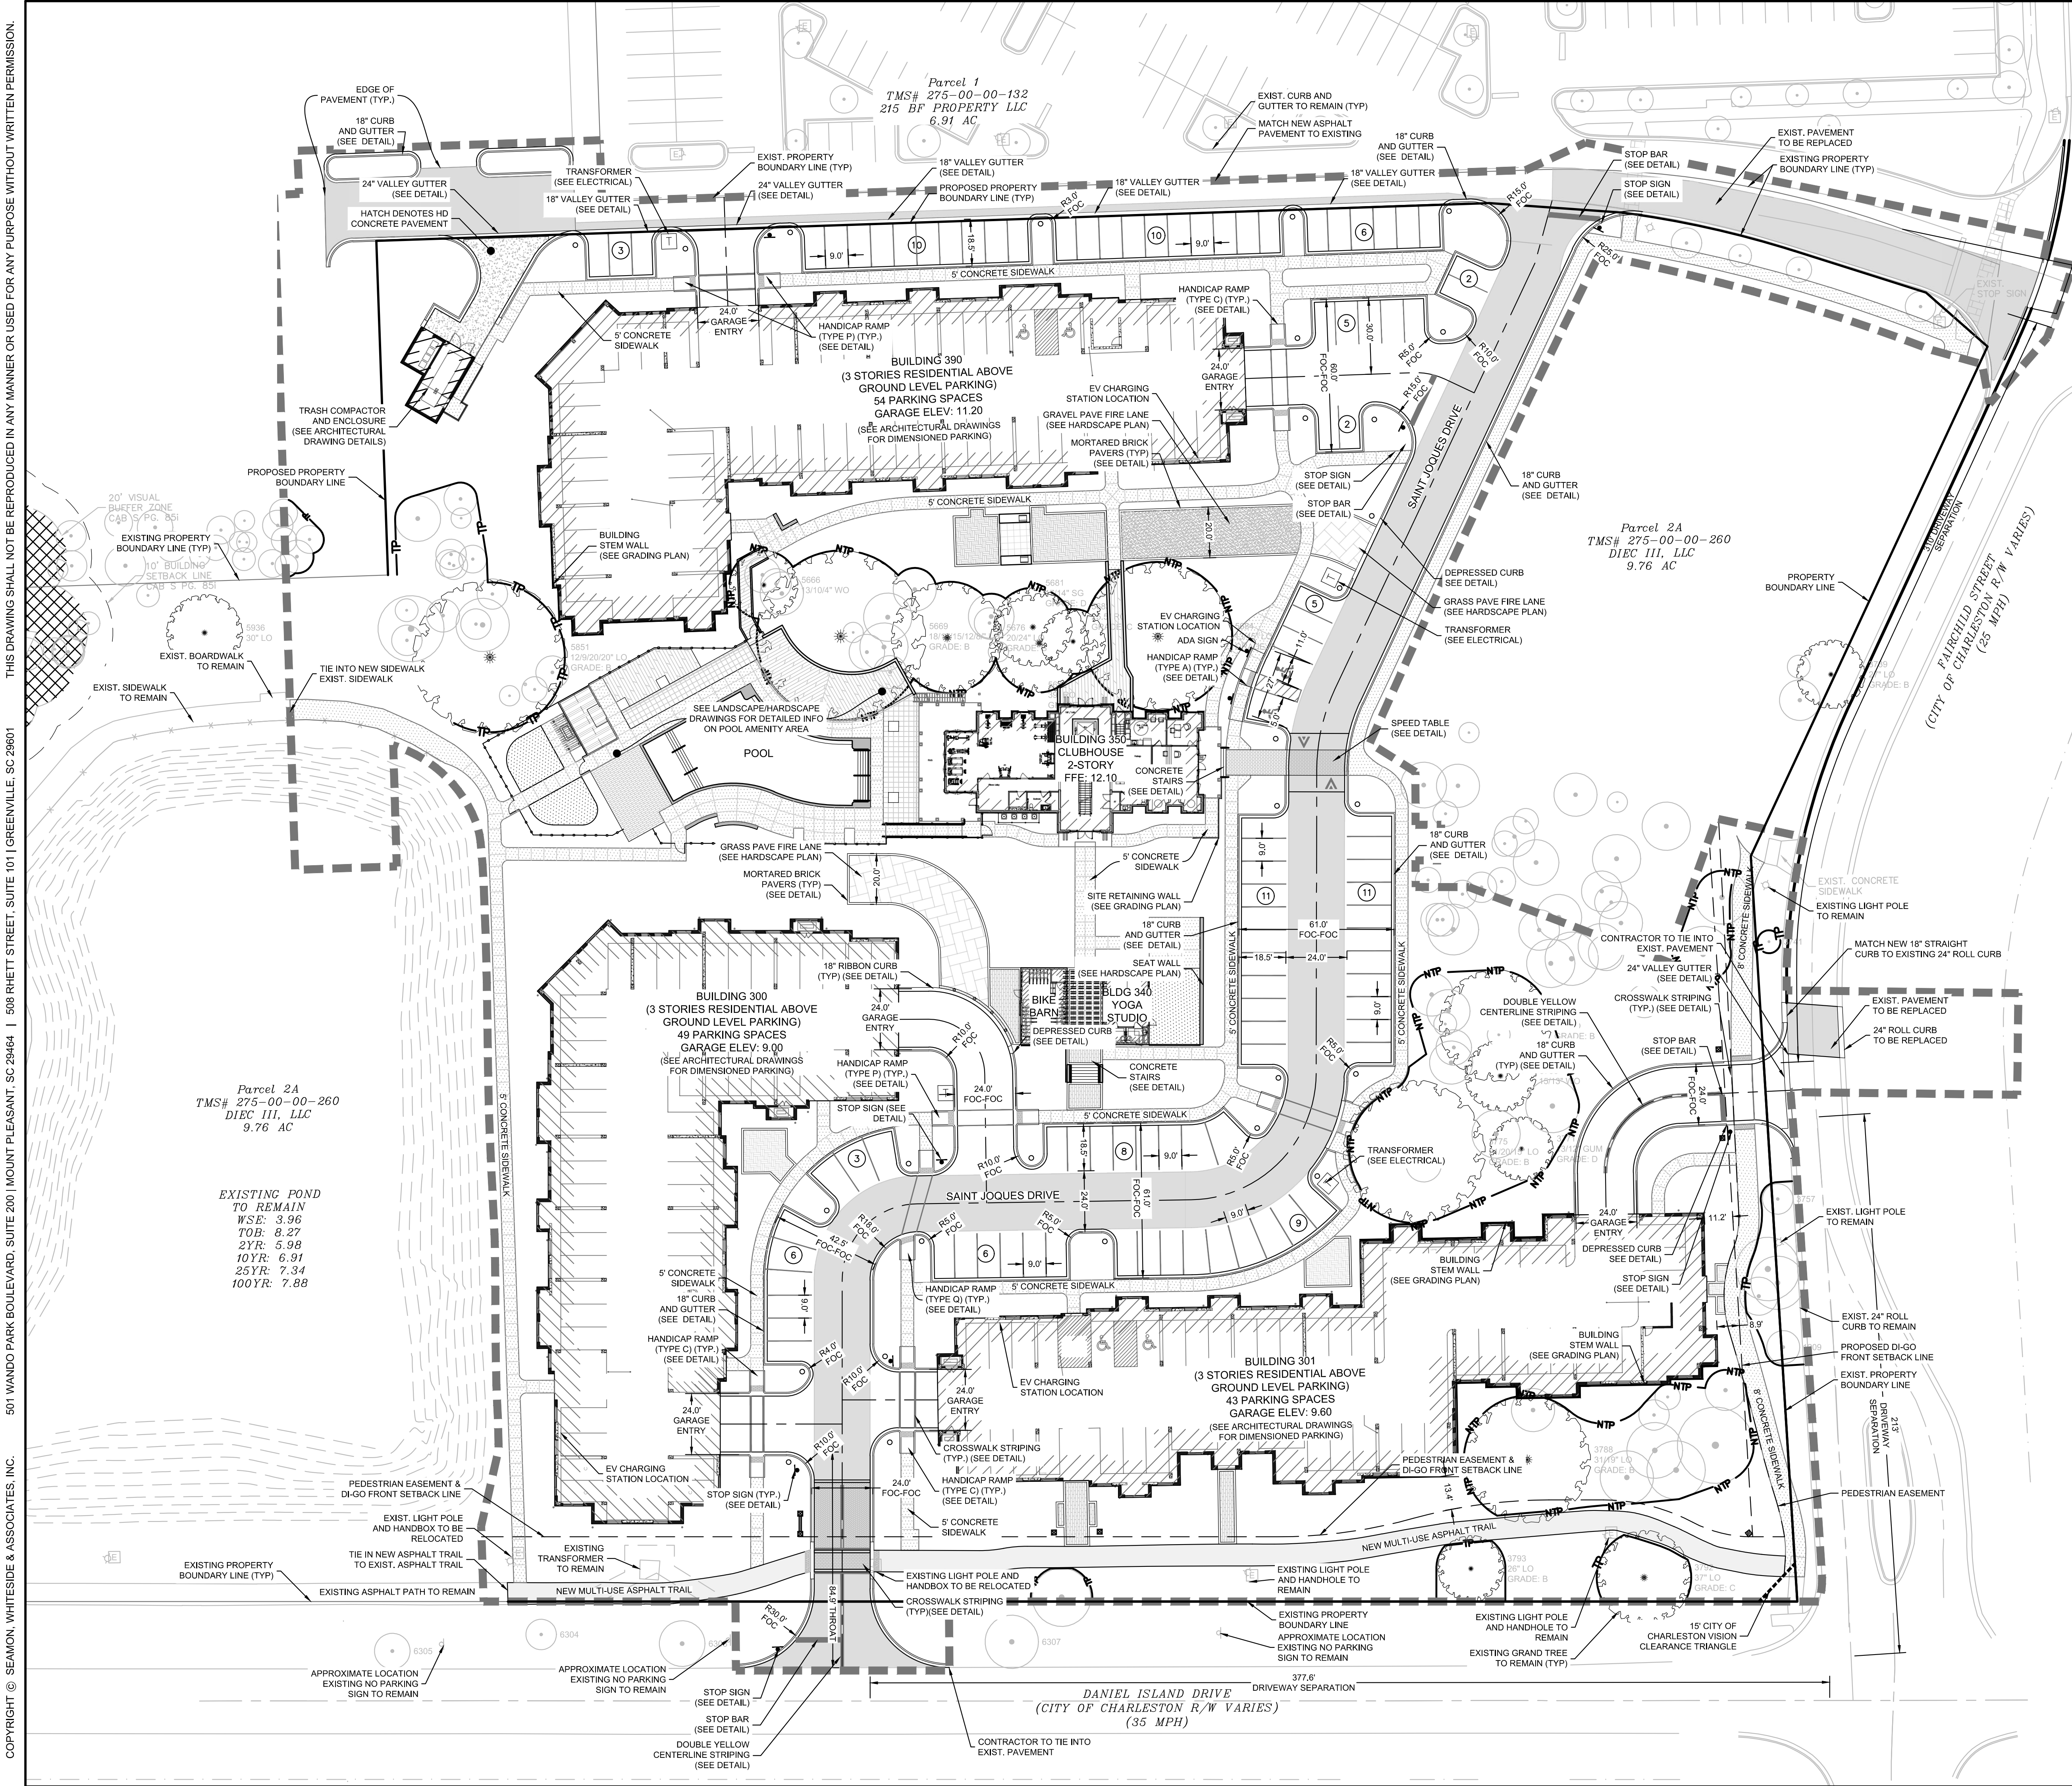


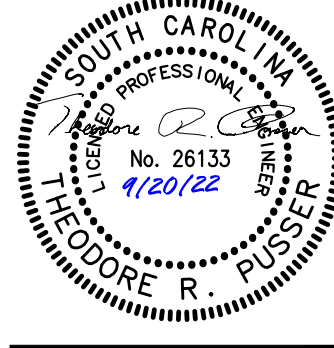

MOUNT PLEASANT, SC
843.884.1667
GREENVILLE, SC
864.298.0534
SUMMERVILLE, SC
843.972.0710
SPARTANBURG, SC
864.272.1272
CHARLOTTE, NC
980.312.5450
WWW.SEAMONWHITESIDE.COM

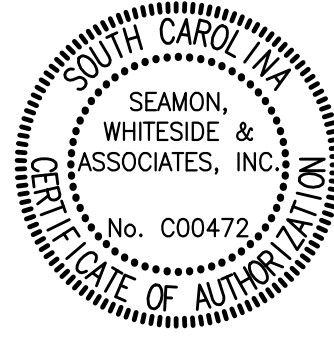

WOODFIELD DANIEL ISLAND III
WOODFIELD ACQUISITIONS LLC
CITY OF CHARLESTON PROJECT ID# TRC-SP2021-000477
2058 DANIEL ISLAND DRIVE
BERKELEY COUNTY, CITY OF CHARLESTON, SOUTH CAROLINA
TMS# 275-00-00-260, -292, -293

SW+ PROJECT: 8778
DATE: 9/20/22
DRAWN BY: BST
CHECKED BY: MDG

REVISION HISTORY			
1	10/11/21	8	7/18/22
2	3/14/22	9	9/9/22
3	4/4/22	10	9/13/22
4	4/29/22	11	9/20/22
5	5/6/22		
6	5/17/22		
7	6/1/22		

GEOMETRIC
SITE PLAN



Daniel Island III



① BUILDING 1 NORTH ELEVATION
SCALE: 1/16" = 1'-0"




① BUILDING 1 EAST ELEVATION
SCALE: 1/16" = 1'-0"



② BUILDING 1 WEST ELEVATION
SCALE: 1/16" = 1'-0"

DANIEL ISLAND 3 - TOWNHOMES UNIT TABULATION									
UNIT TYPE	DESCRIPTION	HEATED	GROSS	BUILDING 4	BUILDING 5	PROJECT TOTAL	% TOTAL	TOTAL HEATED (sq ft)	TOTAL GROSS (sq ft)
TH-1	3 BEDROOM/2.5 BATHROOM	1,713	2,514	2	2	4	33.33%	6,852	10,056
TH-2	3 BEDROOM/2.5 BATHROOM	1,678	2,251	2	6	8	66.67%	13,424	18,008
TOTAL	3 BEDROOM/2.5 BATHROOM	1,690	2,339	4	8	12	100.00%	20,276	28,064

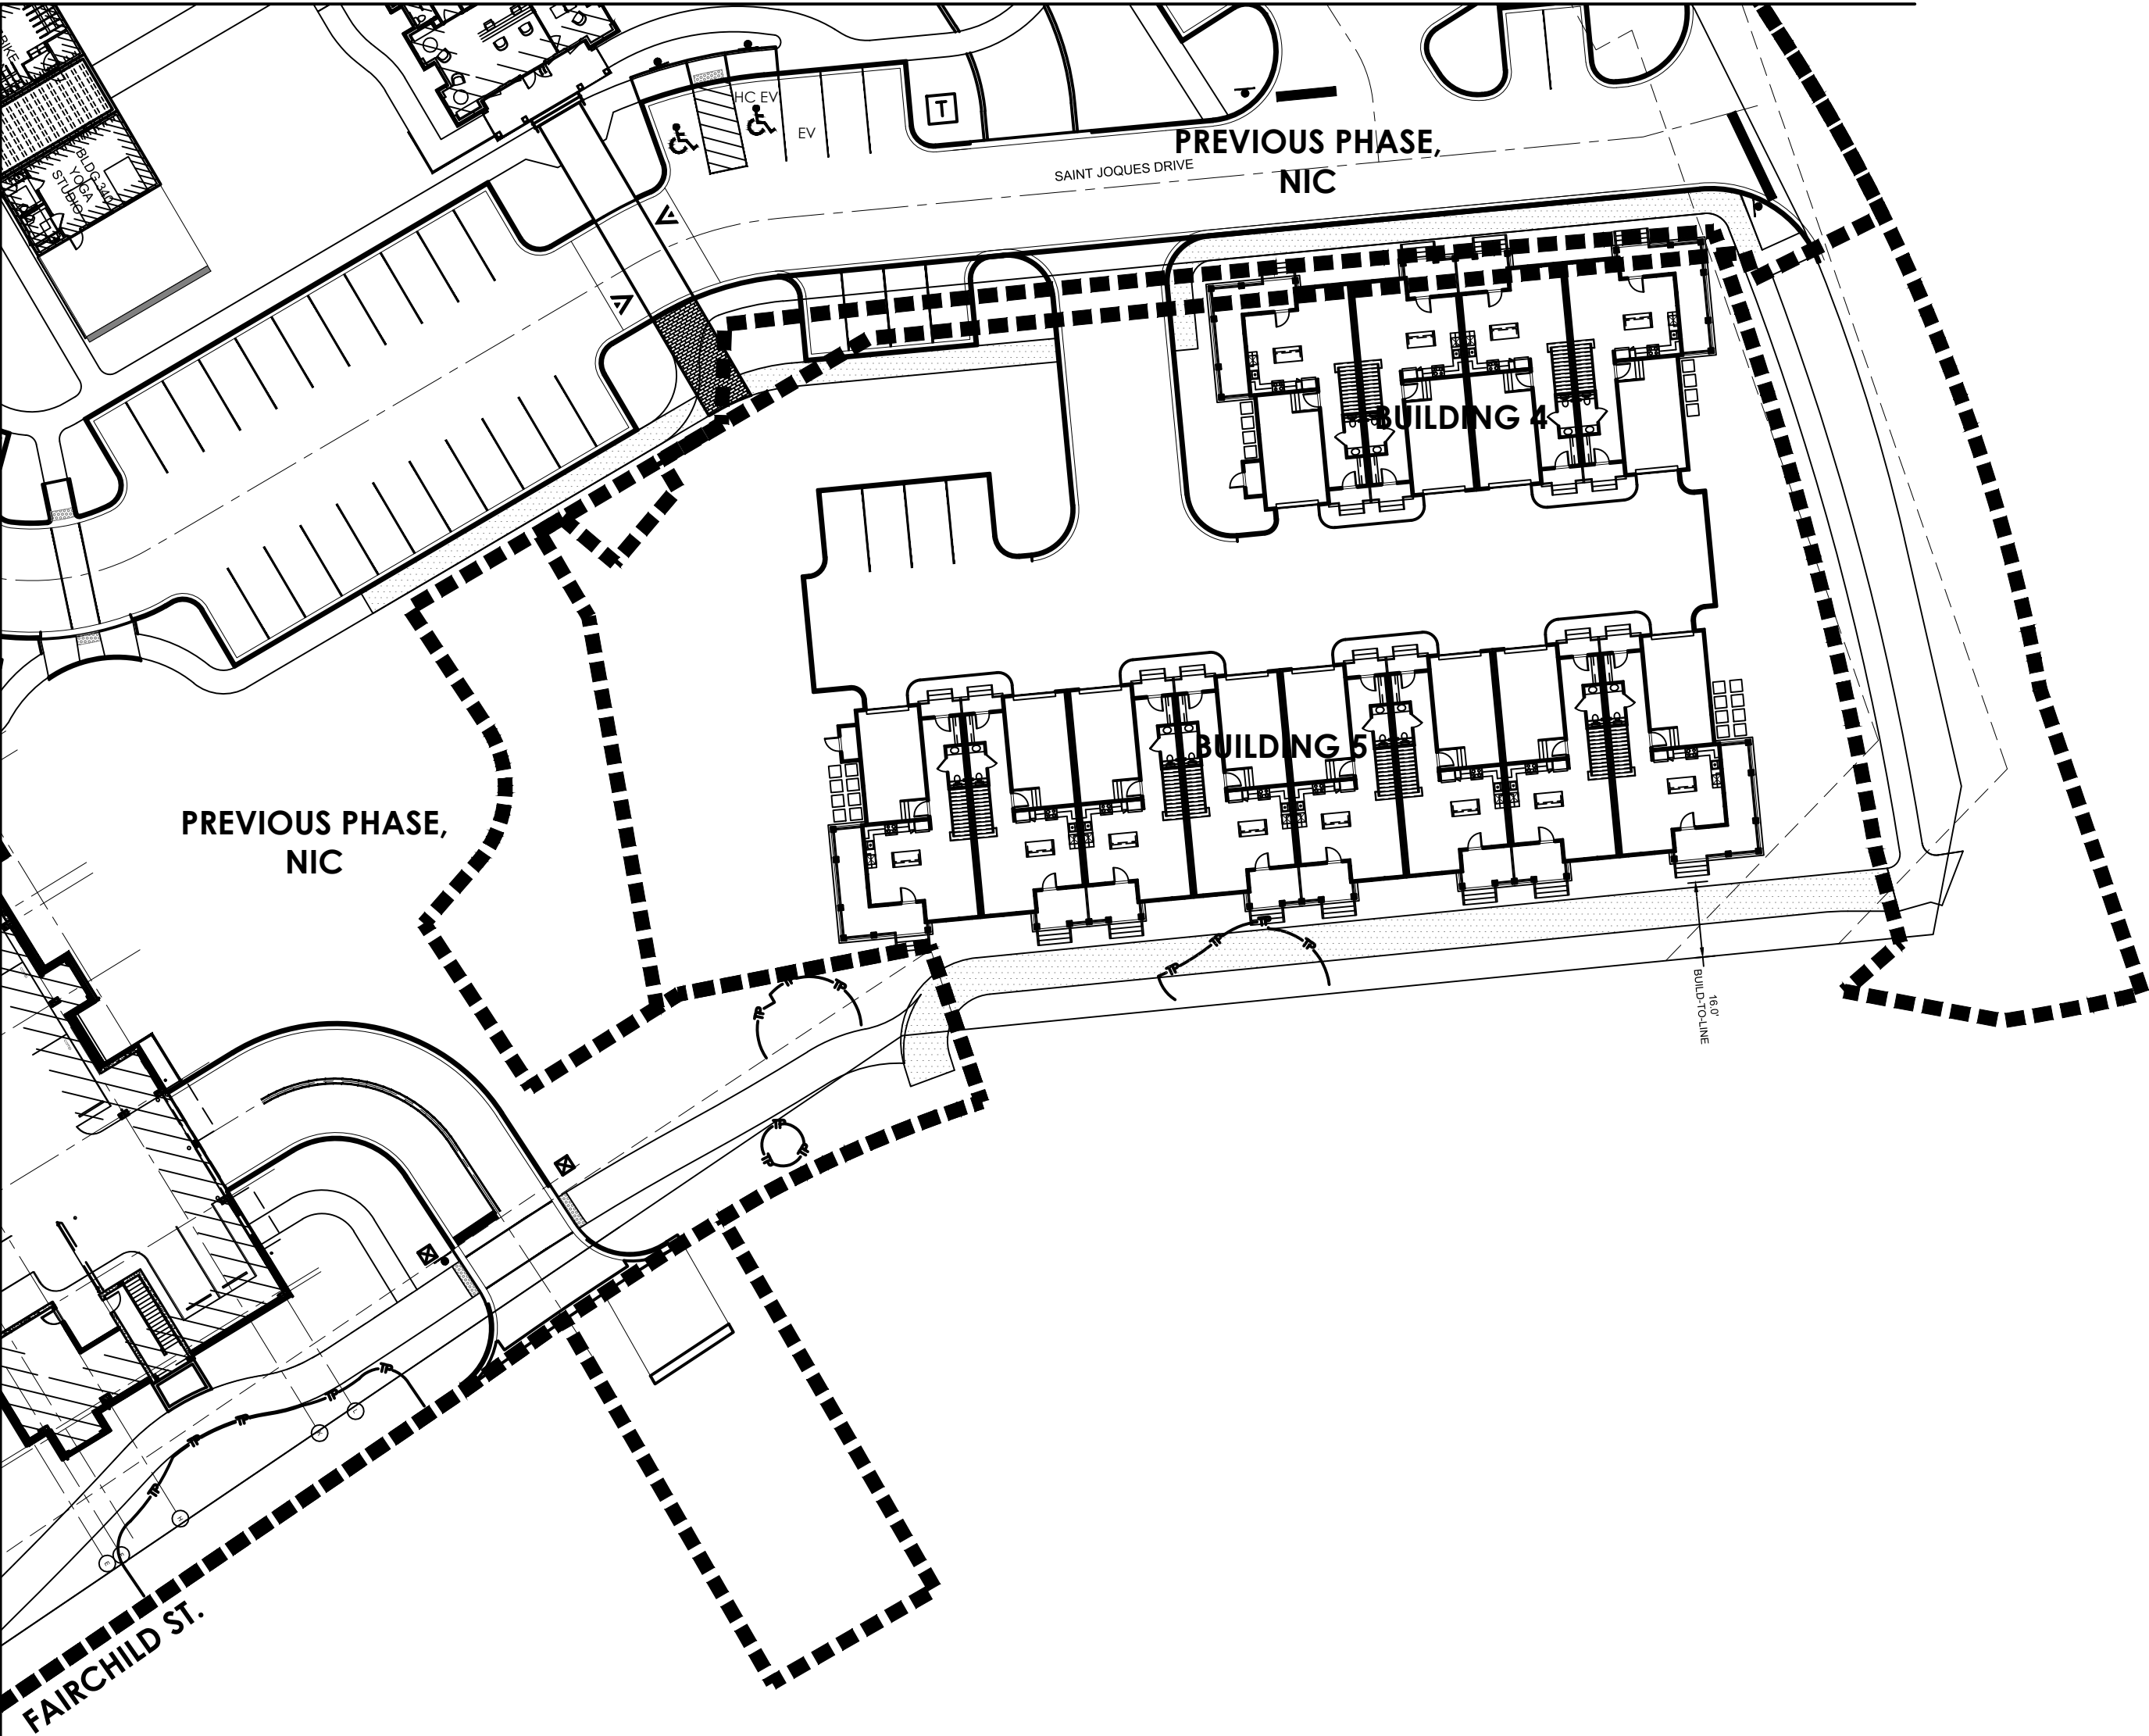



① BLDG 4 TOWNHOME - FRONT ELEVATION
SCALE: 1/8" = 1'-0"



① BLDG 4 TOWNHOME - REAR ELEVATION
SCALE: 1/8" = 1'-0"



① BLDG 4 TOWNHOME - SIDE ELEVATIONS
SCALE: 1/8" = 1'-0"