


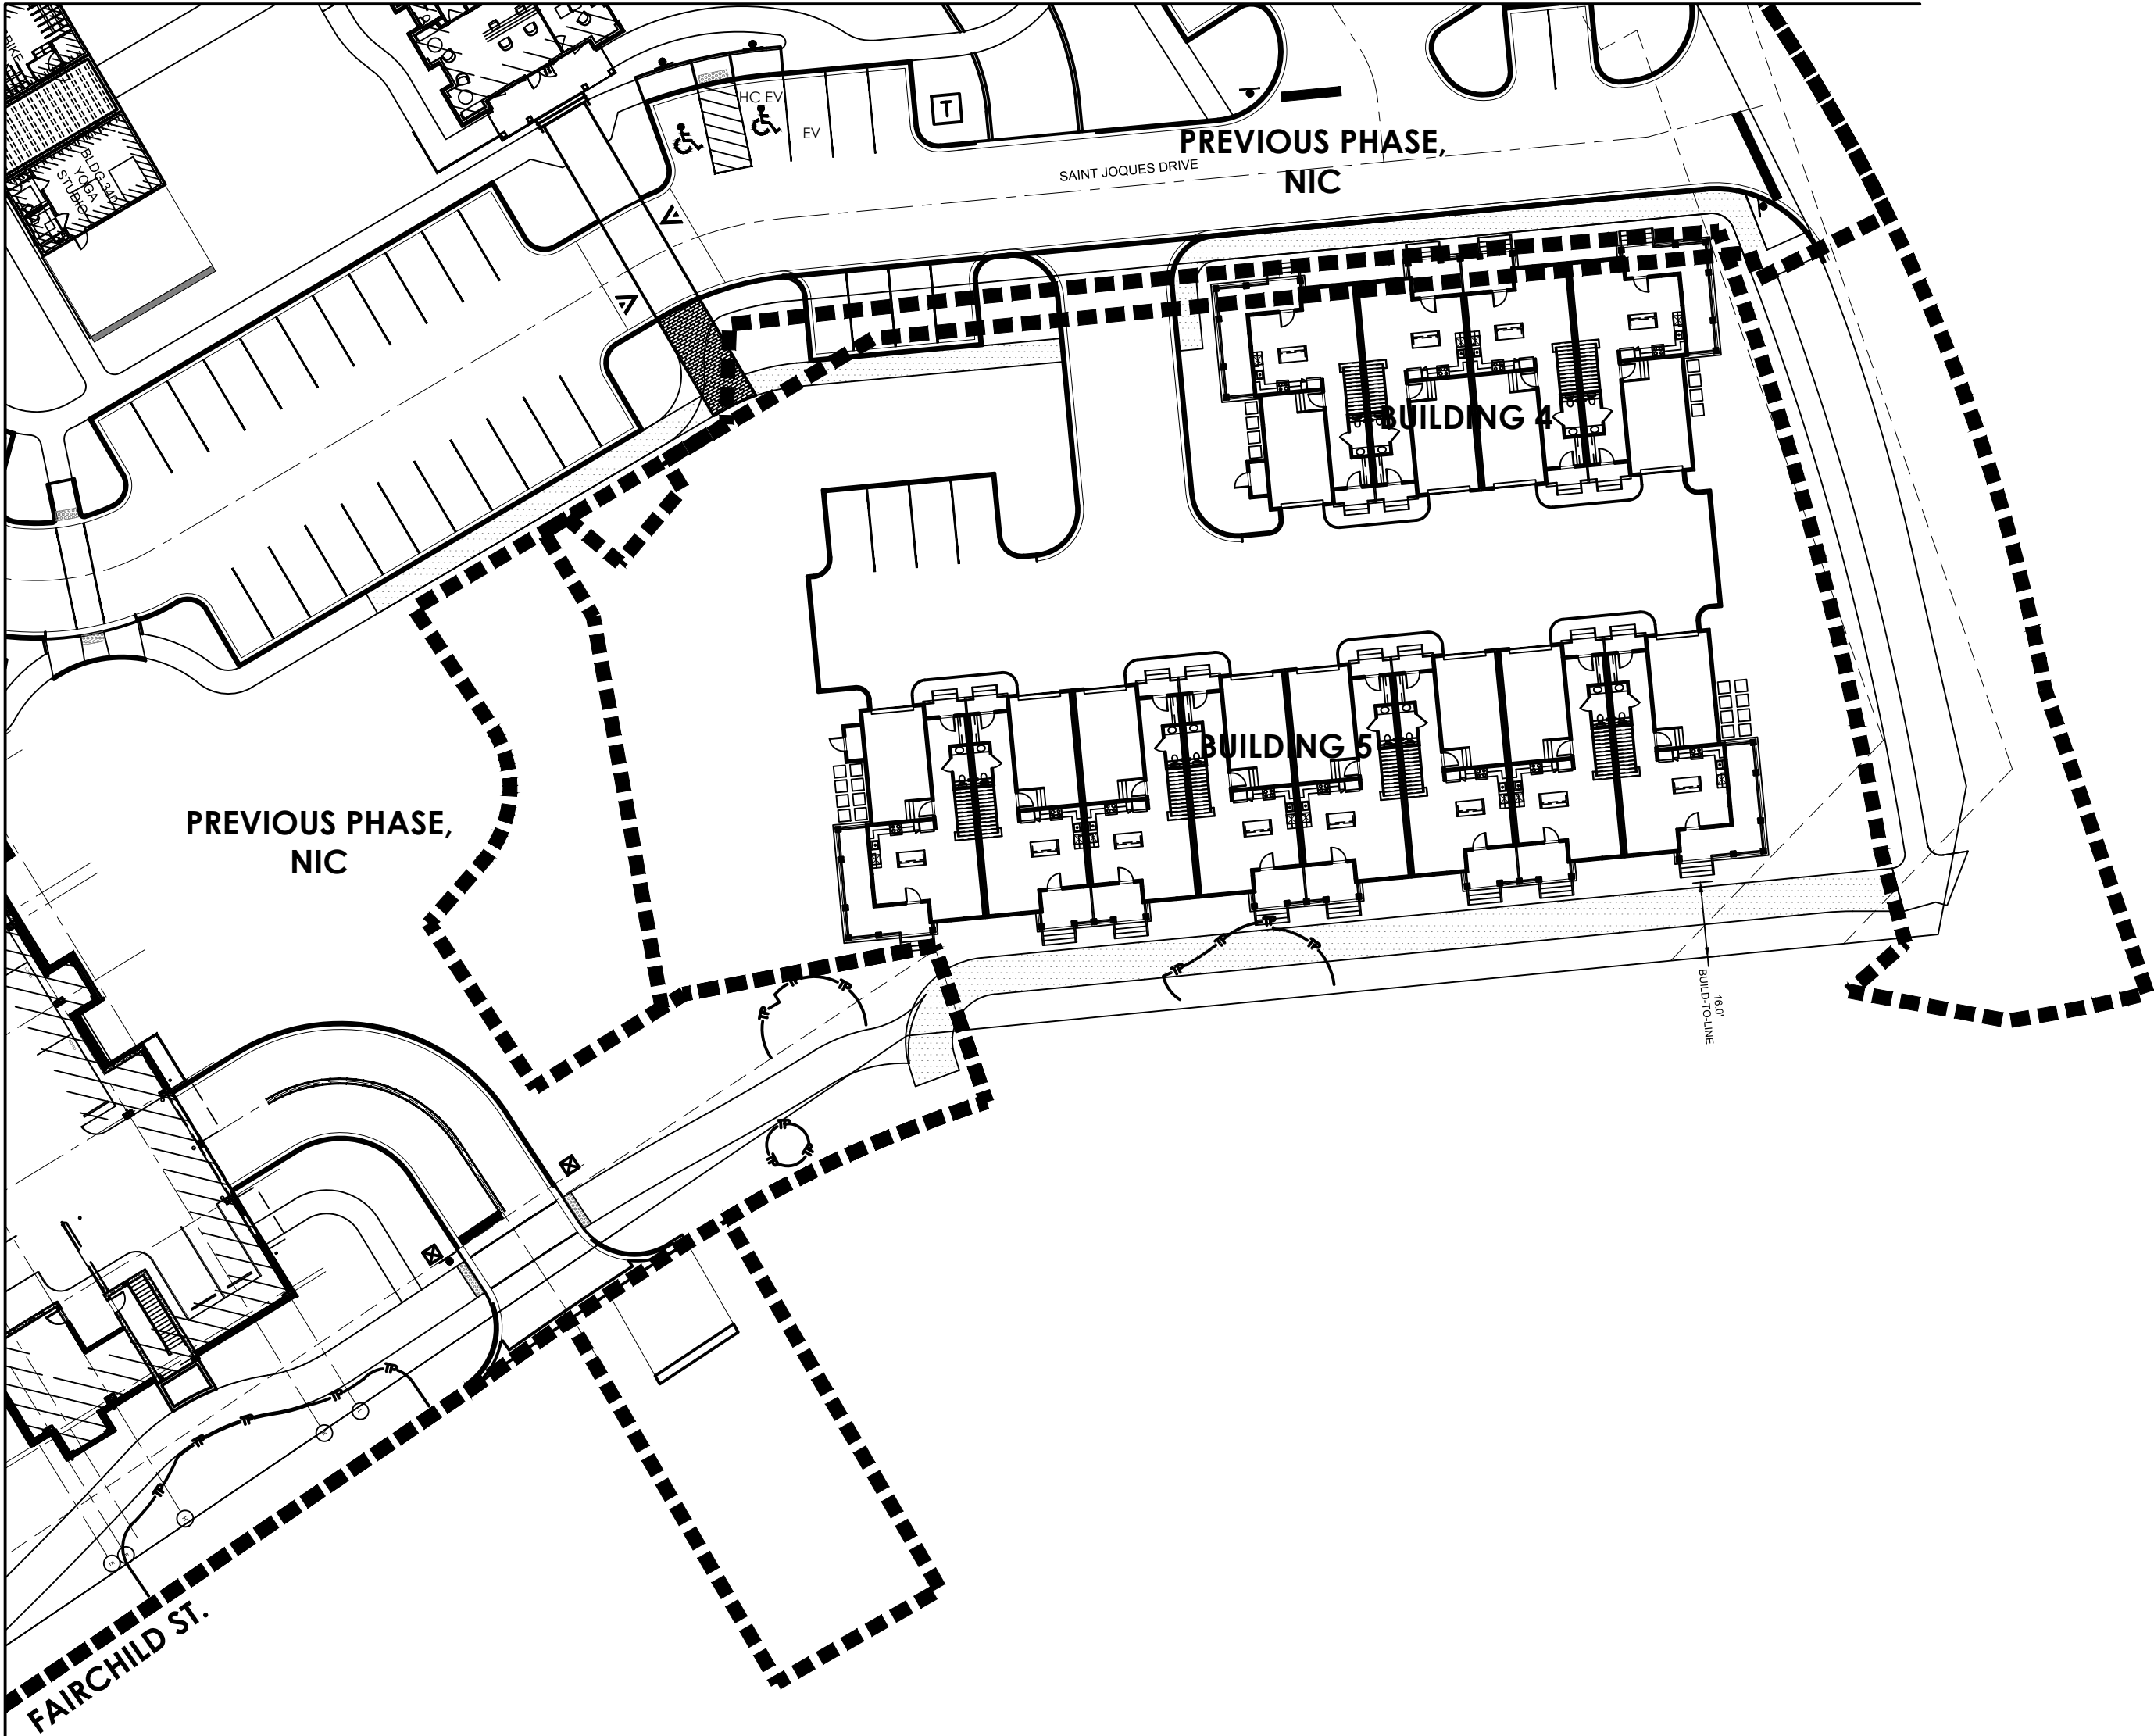

1 ARCHITECTURAL SITE PLAN
1/32" = 1'-0"



① BLDG 4 TOWNHOME - FRONT ELEVATION
SCALE: 1/8" = 1'-0"



① BLDG 4 TOWNHOME - REAR ELEVATION
SCALE: 1/8" = 1'-0"

DANIEL ISLAND III
CHARLESTON, SC

COLOR ELEVATIONS
SCALE: 1/8" = 1'-0"
21 FEBRUARY, 2023



① BLDG 4 TOWNHOME - SIDE ELEVATIONS
SCALE: 1/8" = 1'-0"