




**HOUSING
STUDIO**
333 West Trade Street, Suite 300
Charlotte, NC 28202
T: 704.333.7862 F: 704.343.9380

DANIEL ISLAND 3
TOWN HOMES
CHARLESTON, SOUTH CAROLINA


WOODFIELD
DEVELOPMENT

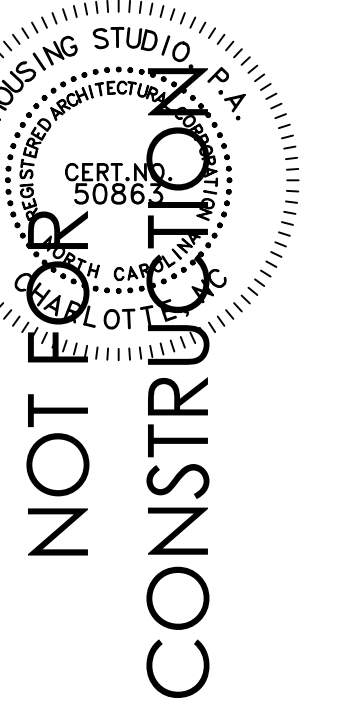

Project No: ---
Issue Date: January 9th,
2023
Issued For: 50% Construction
Set

Key Plan

ARCHITECTURAL
SITE PLAN & UNIT
TAB

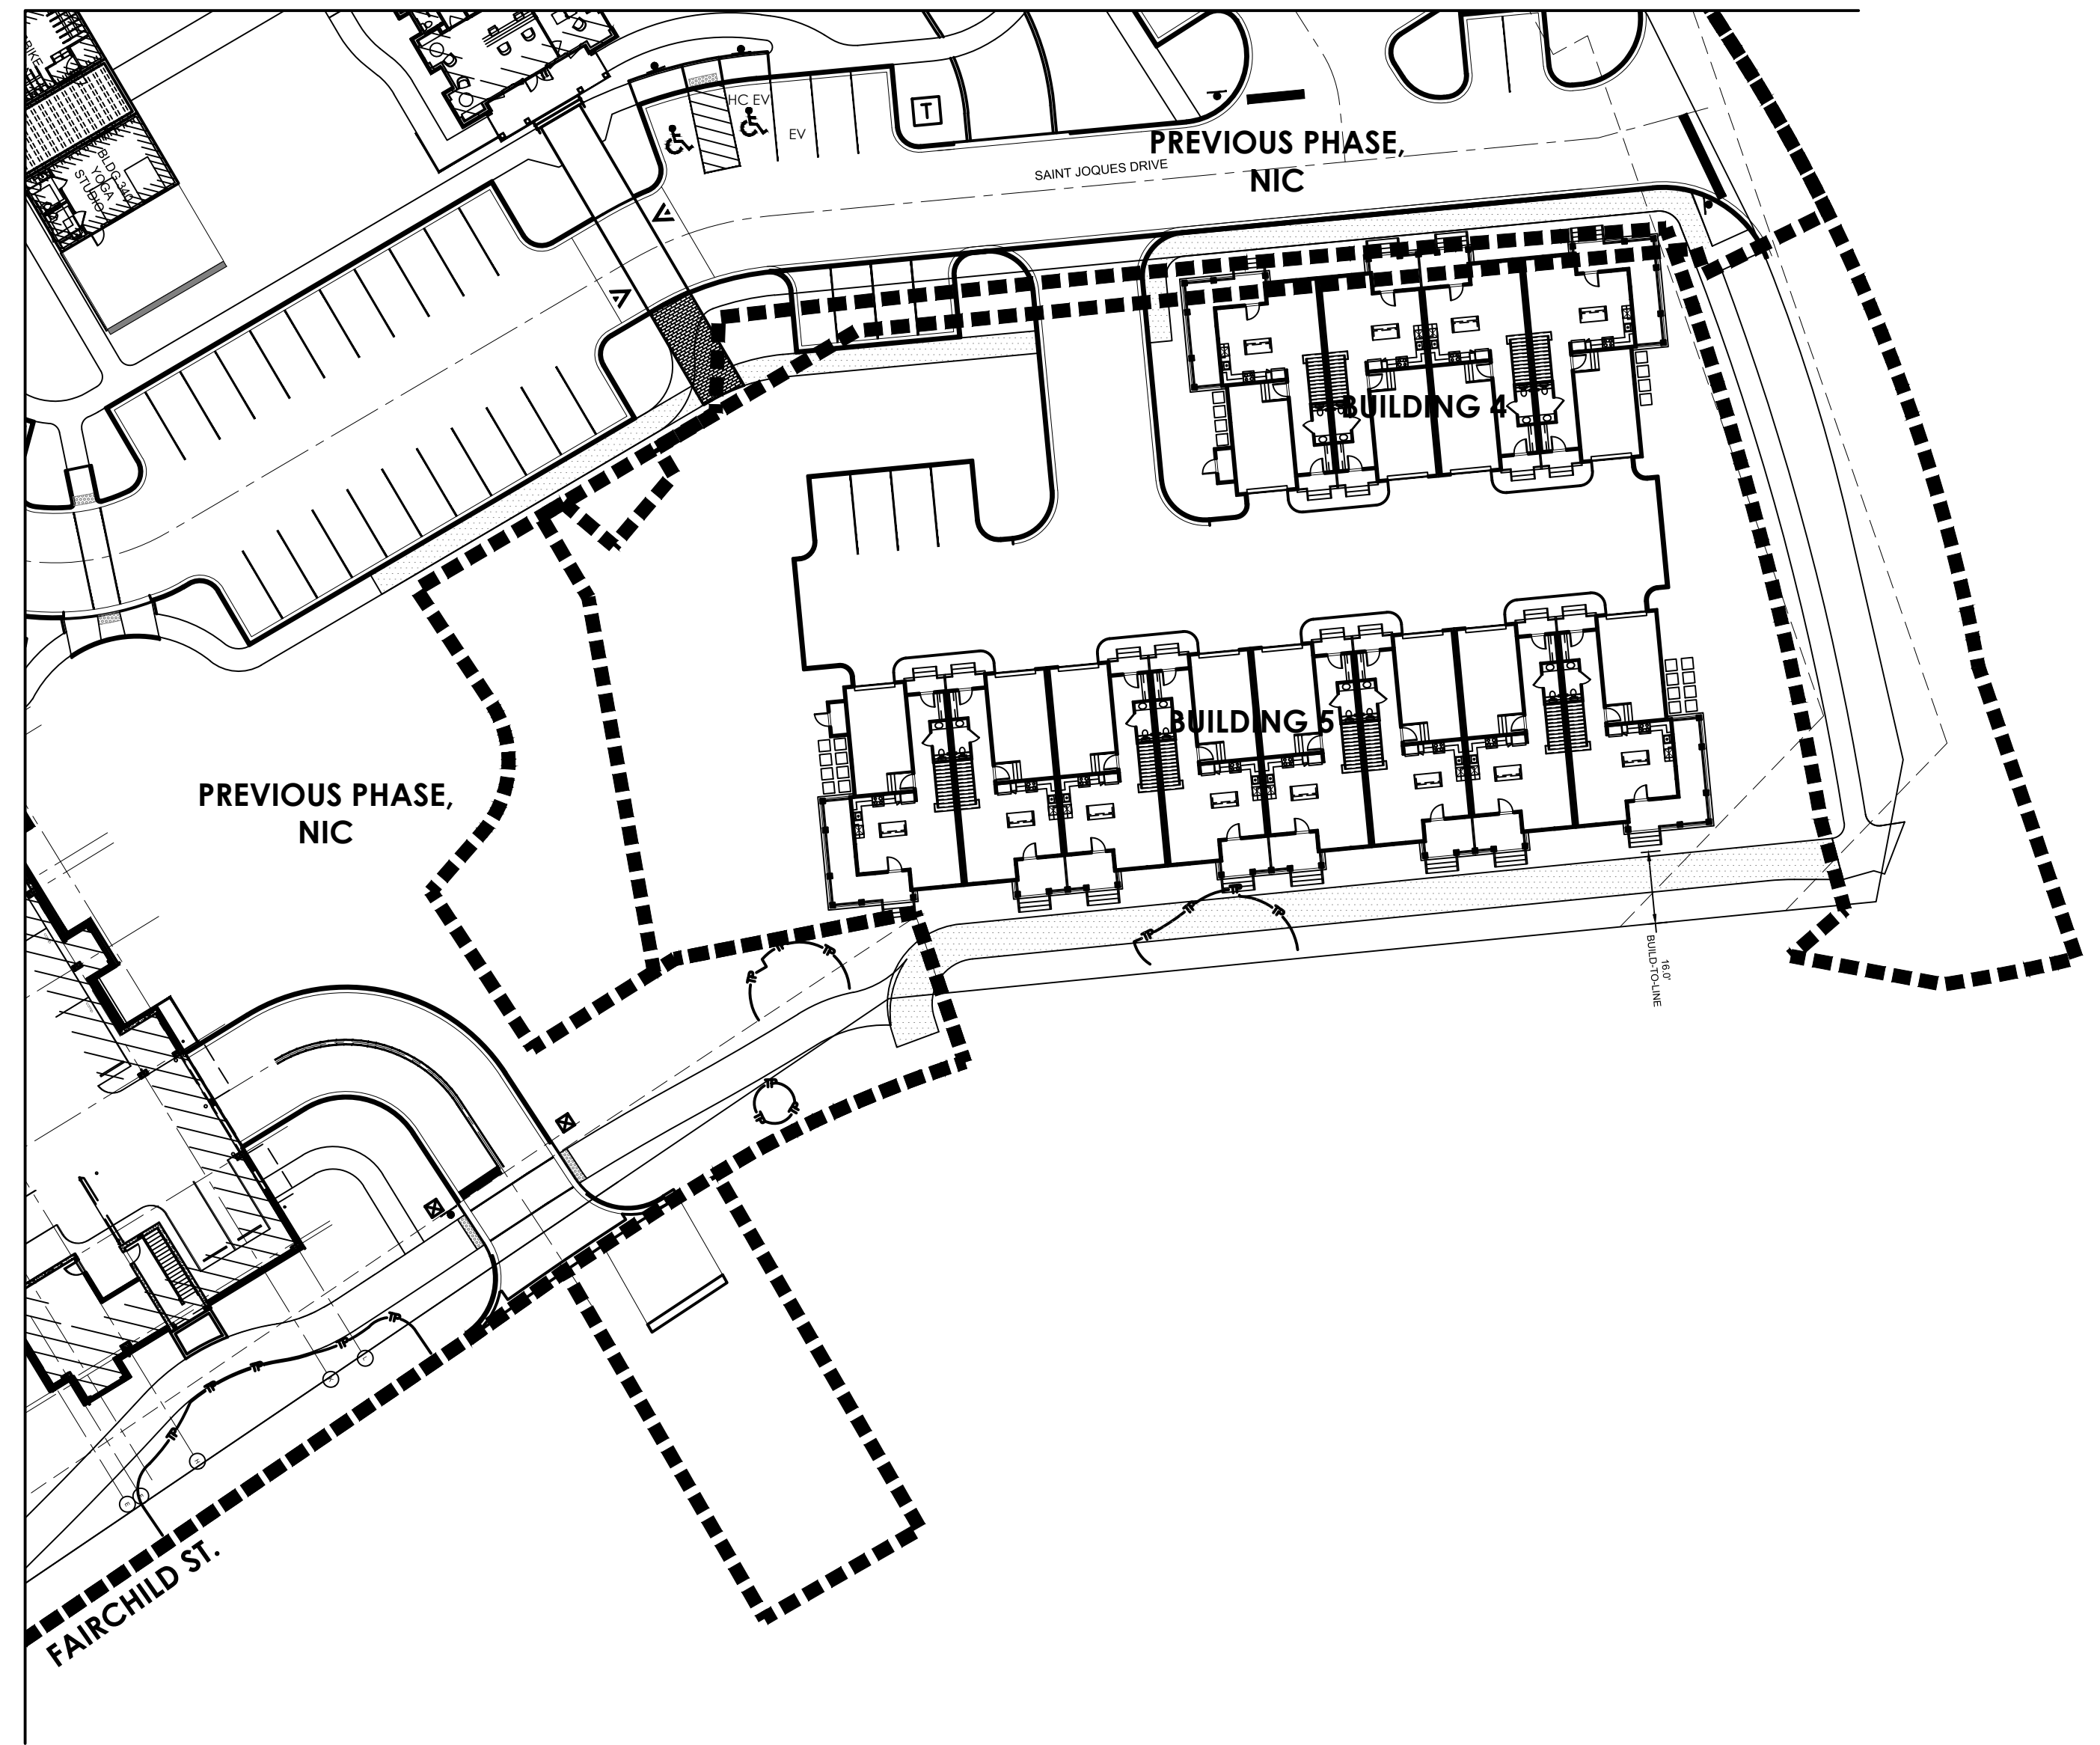

1 ARCHITECTURAL SITE PLAN
1/32" = 1'-0"



① BLDG 4 TOWNHOME - FRONT ELEVATION
 SCALE: 1/8" = 1'-0"



① BLDG 4 TOWNHOME - REAR ELEVATION
SCALE: 1/8" = 1'-0"



① BLDG 4 TOWNHOME - SIDE ELEVATIONS
SCALE: 1/8" = 1'-0"