


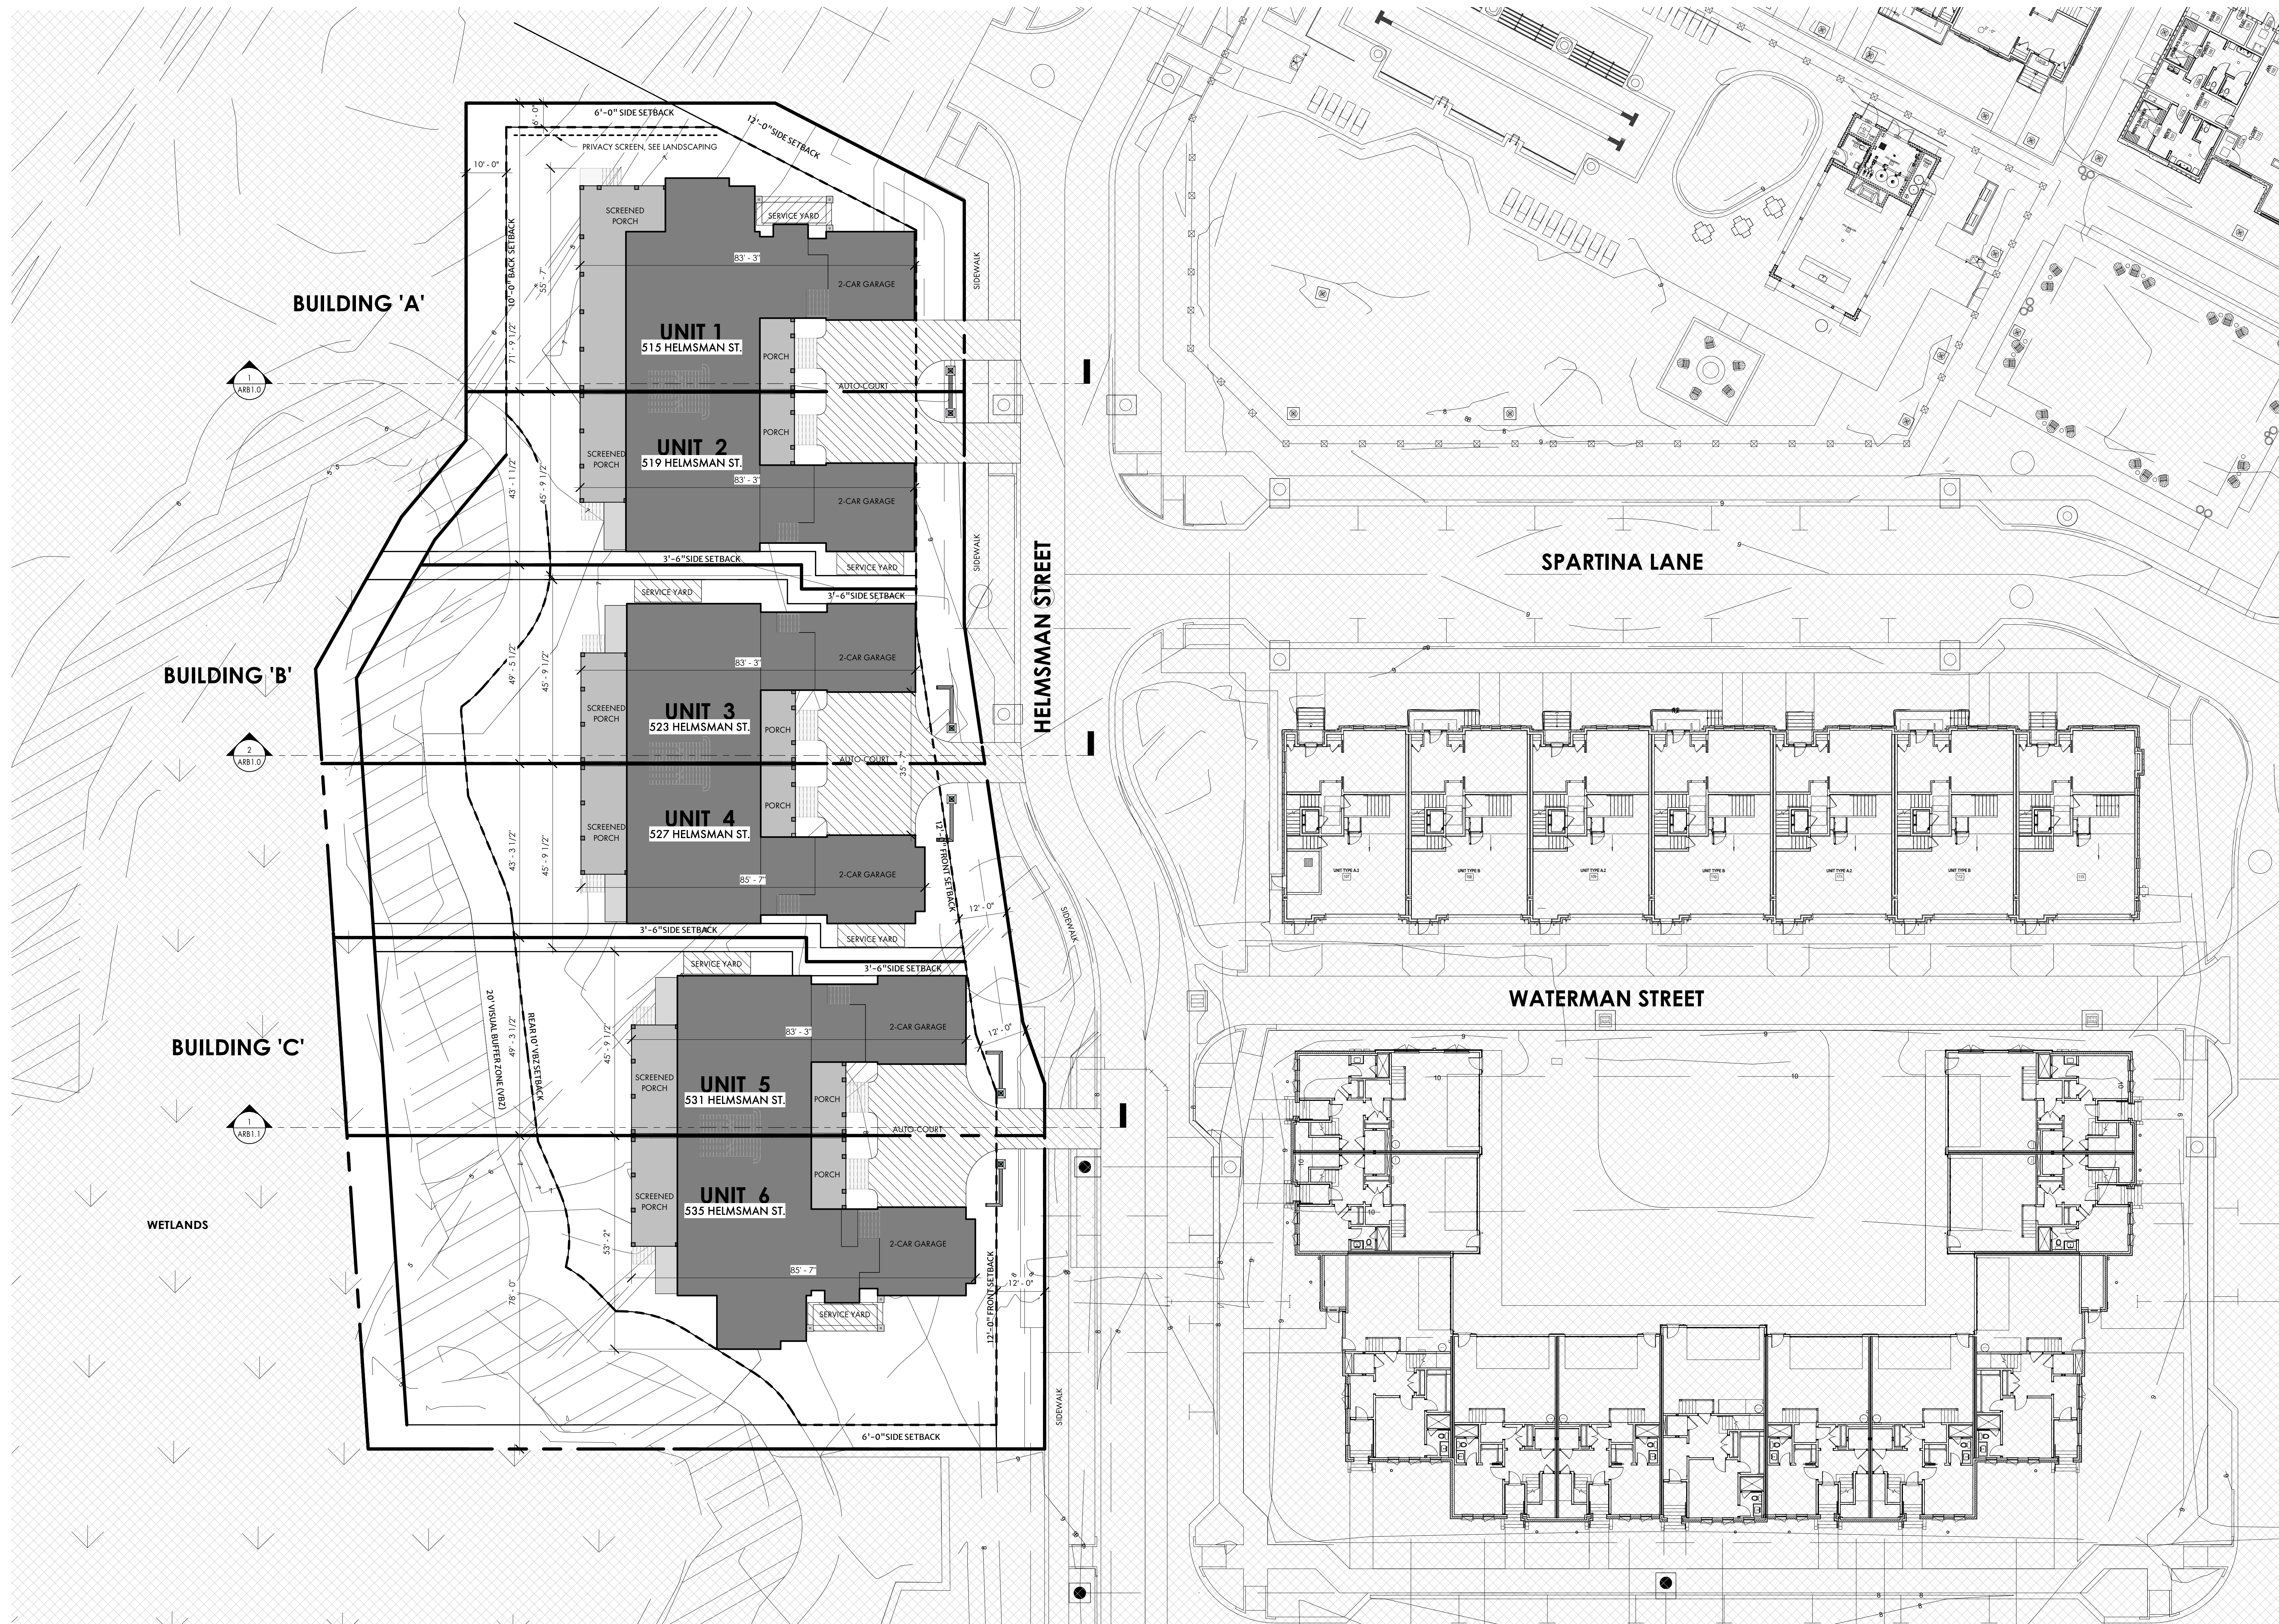

THE WATERFRONT - 6 UNIT
DUPLICES

515 to 535 HELMSMAN ST
DANIEL ISLAND, SC 29492

BUILDING 'C'

BUILDING 'B'

BUILDING 'A'

UNITS 6 & 5

UNITS 4 & 3

UNITS 2 & 1



2
A3.0
COMPOSITE ELEVATION - FRONT
1/8" = 1'-0"

BUILDING 'A'

BUILDING 'B'

BUILDING 'C'

UNITS 1 & 2

UNITS 3 & 4

UNITS 5 & 6



1
A3.0
COMPOSITE ELEVATION - REAR
1/8" = 1'-0"

THE WATERFRONT - 6 UNIT
DUPLEXES

515 to 535 HELMSMAN ST
DANIEL ISLAND, SC 29492