


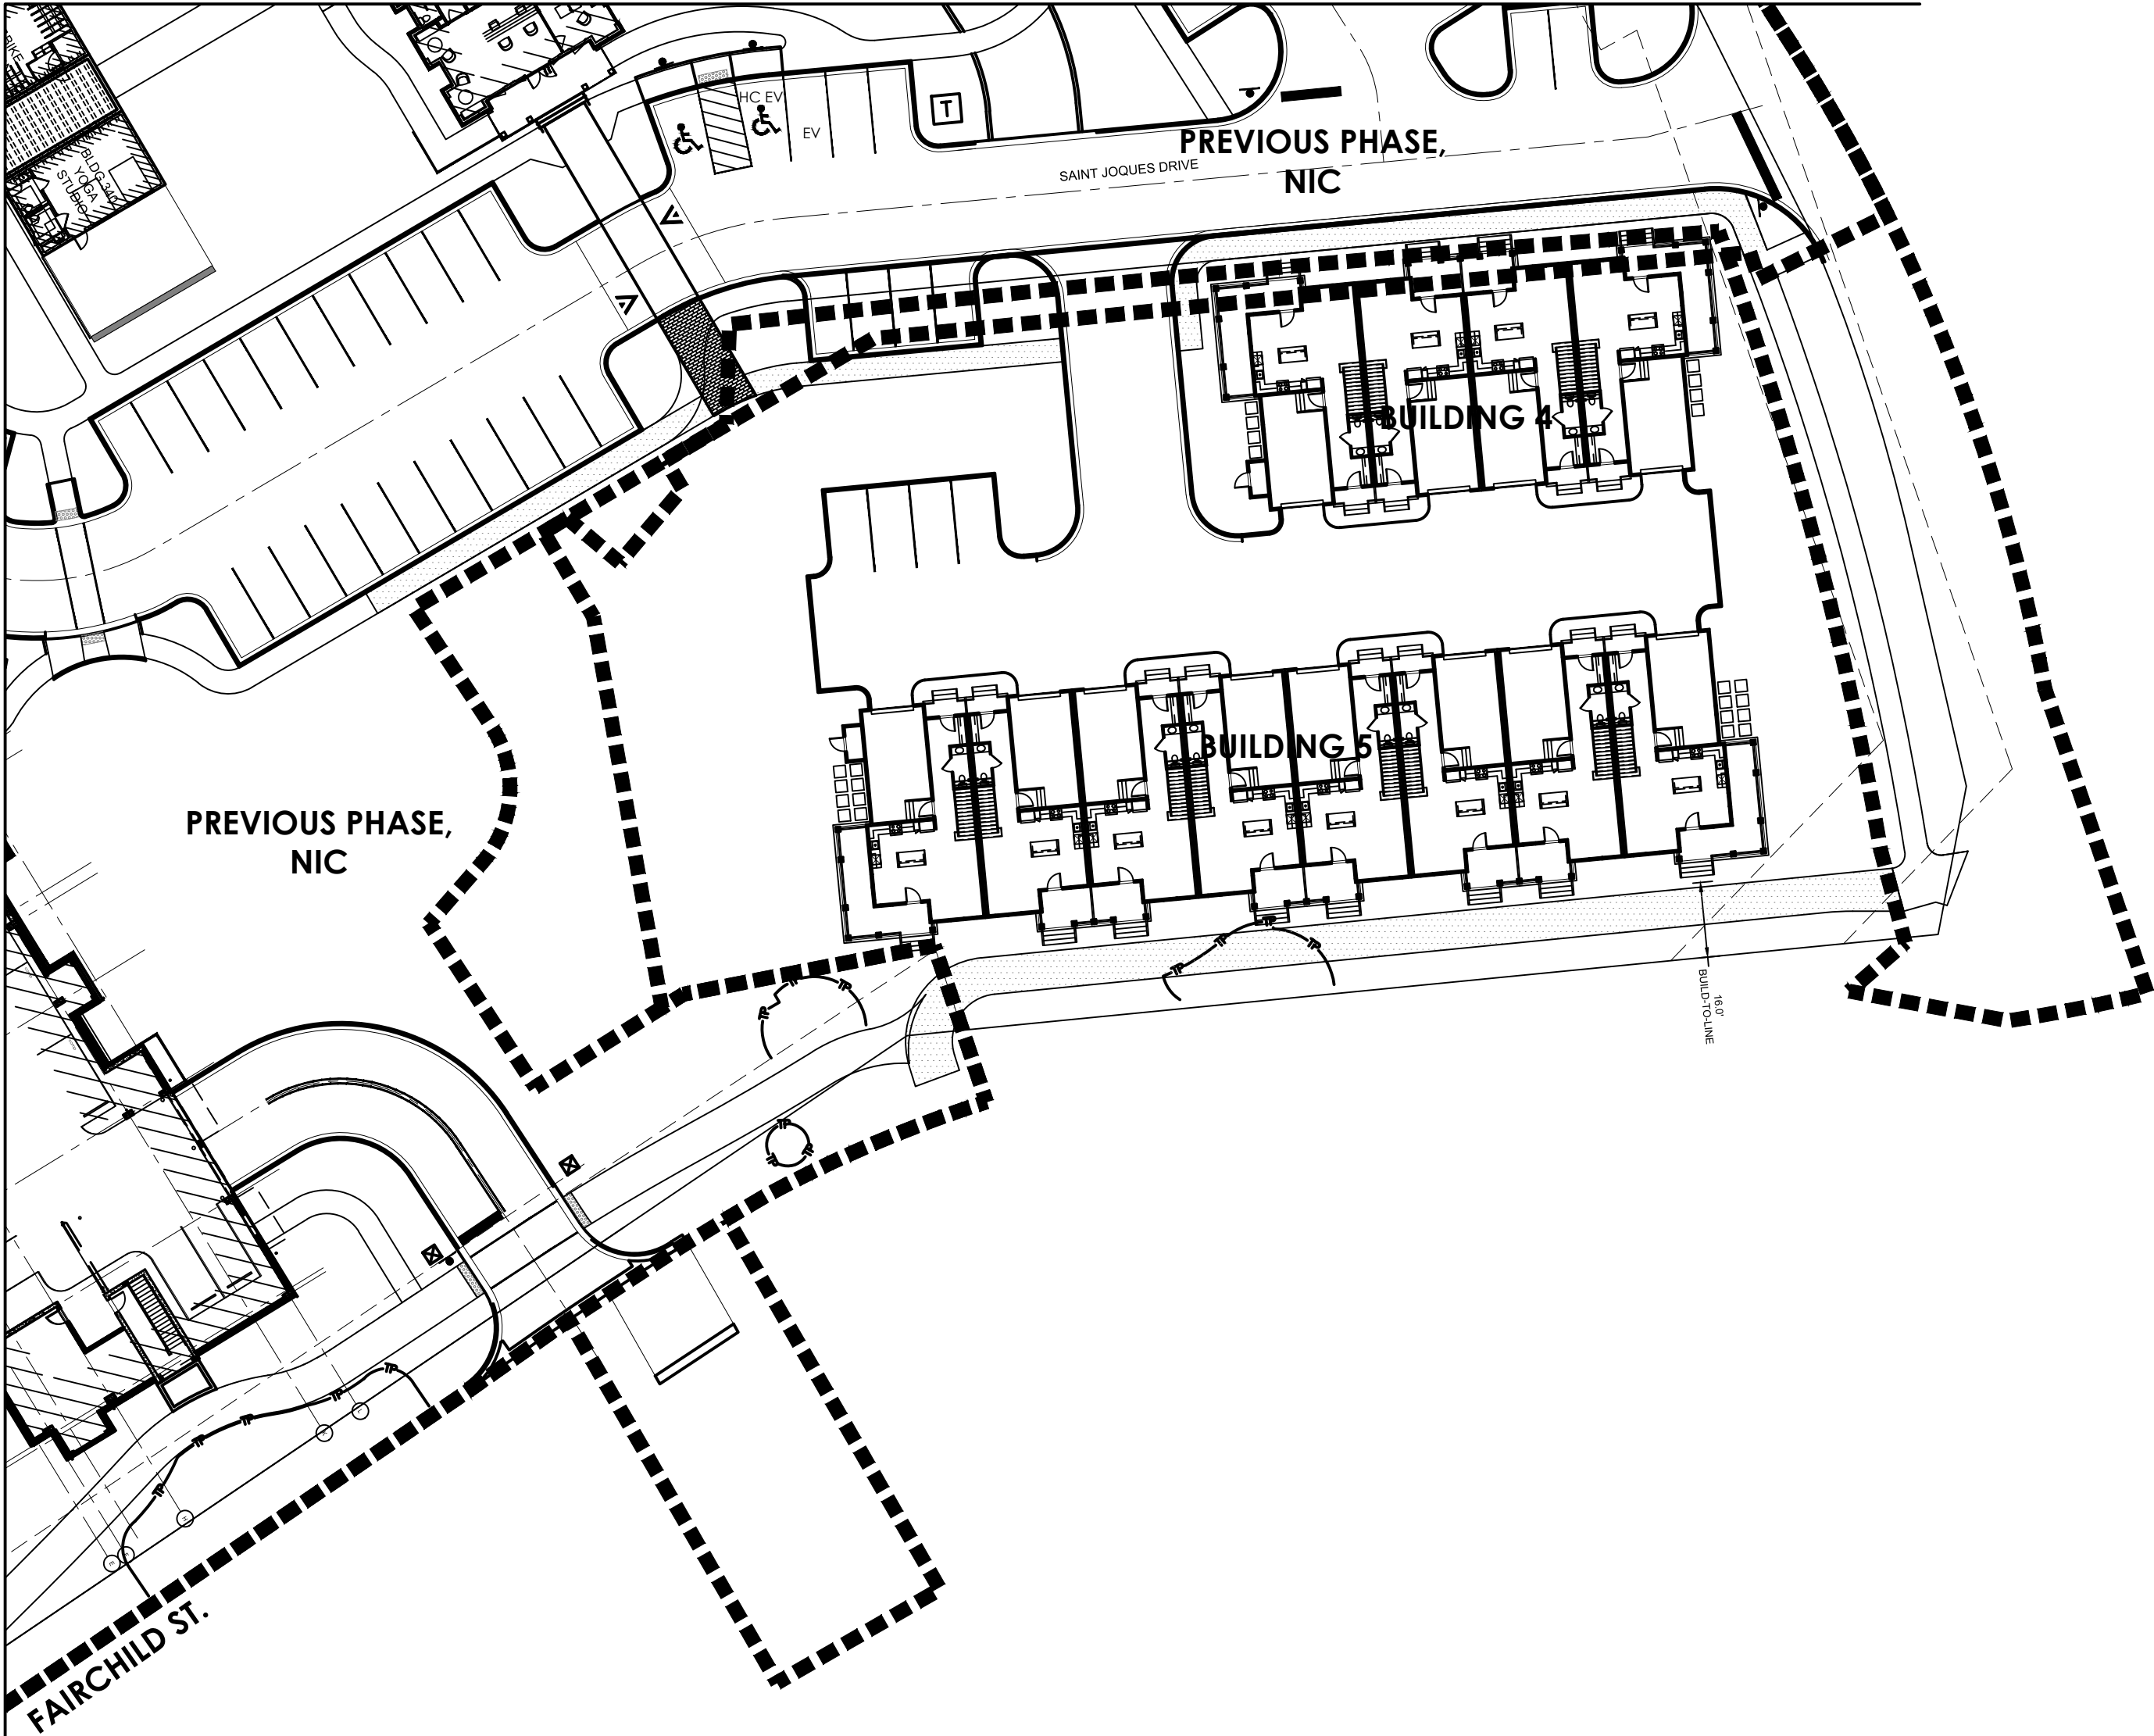

1 ARCHITECTURAL SITE PLAN  
1/32" = 1'-0"



① BLDG 4 TOWNHOME - FRONT ELEVATION  
SCALE: 1/8" = 1'-0"



① BLDG 4 TOWNHOME - REAR ELEVATION  
SCALE: 1/8" = 1'-0"



① BLDG 4 TOWNHOME - SIDE ELEVATIONS  
SCALE: 1/8" = 1'-0"